


# Mauldin Road

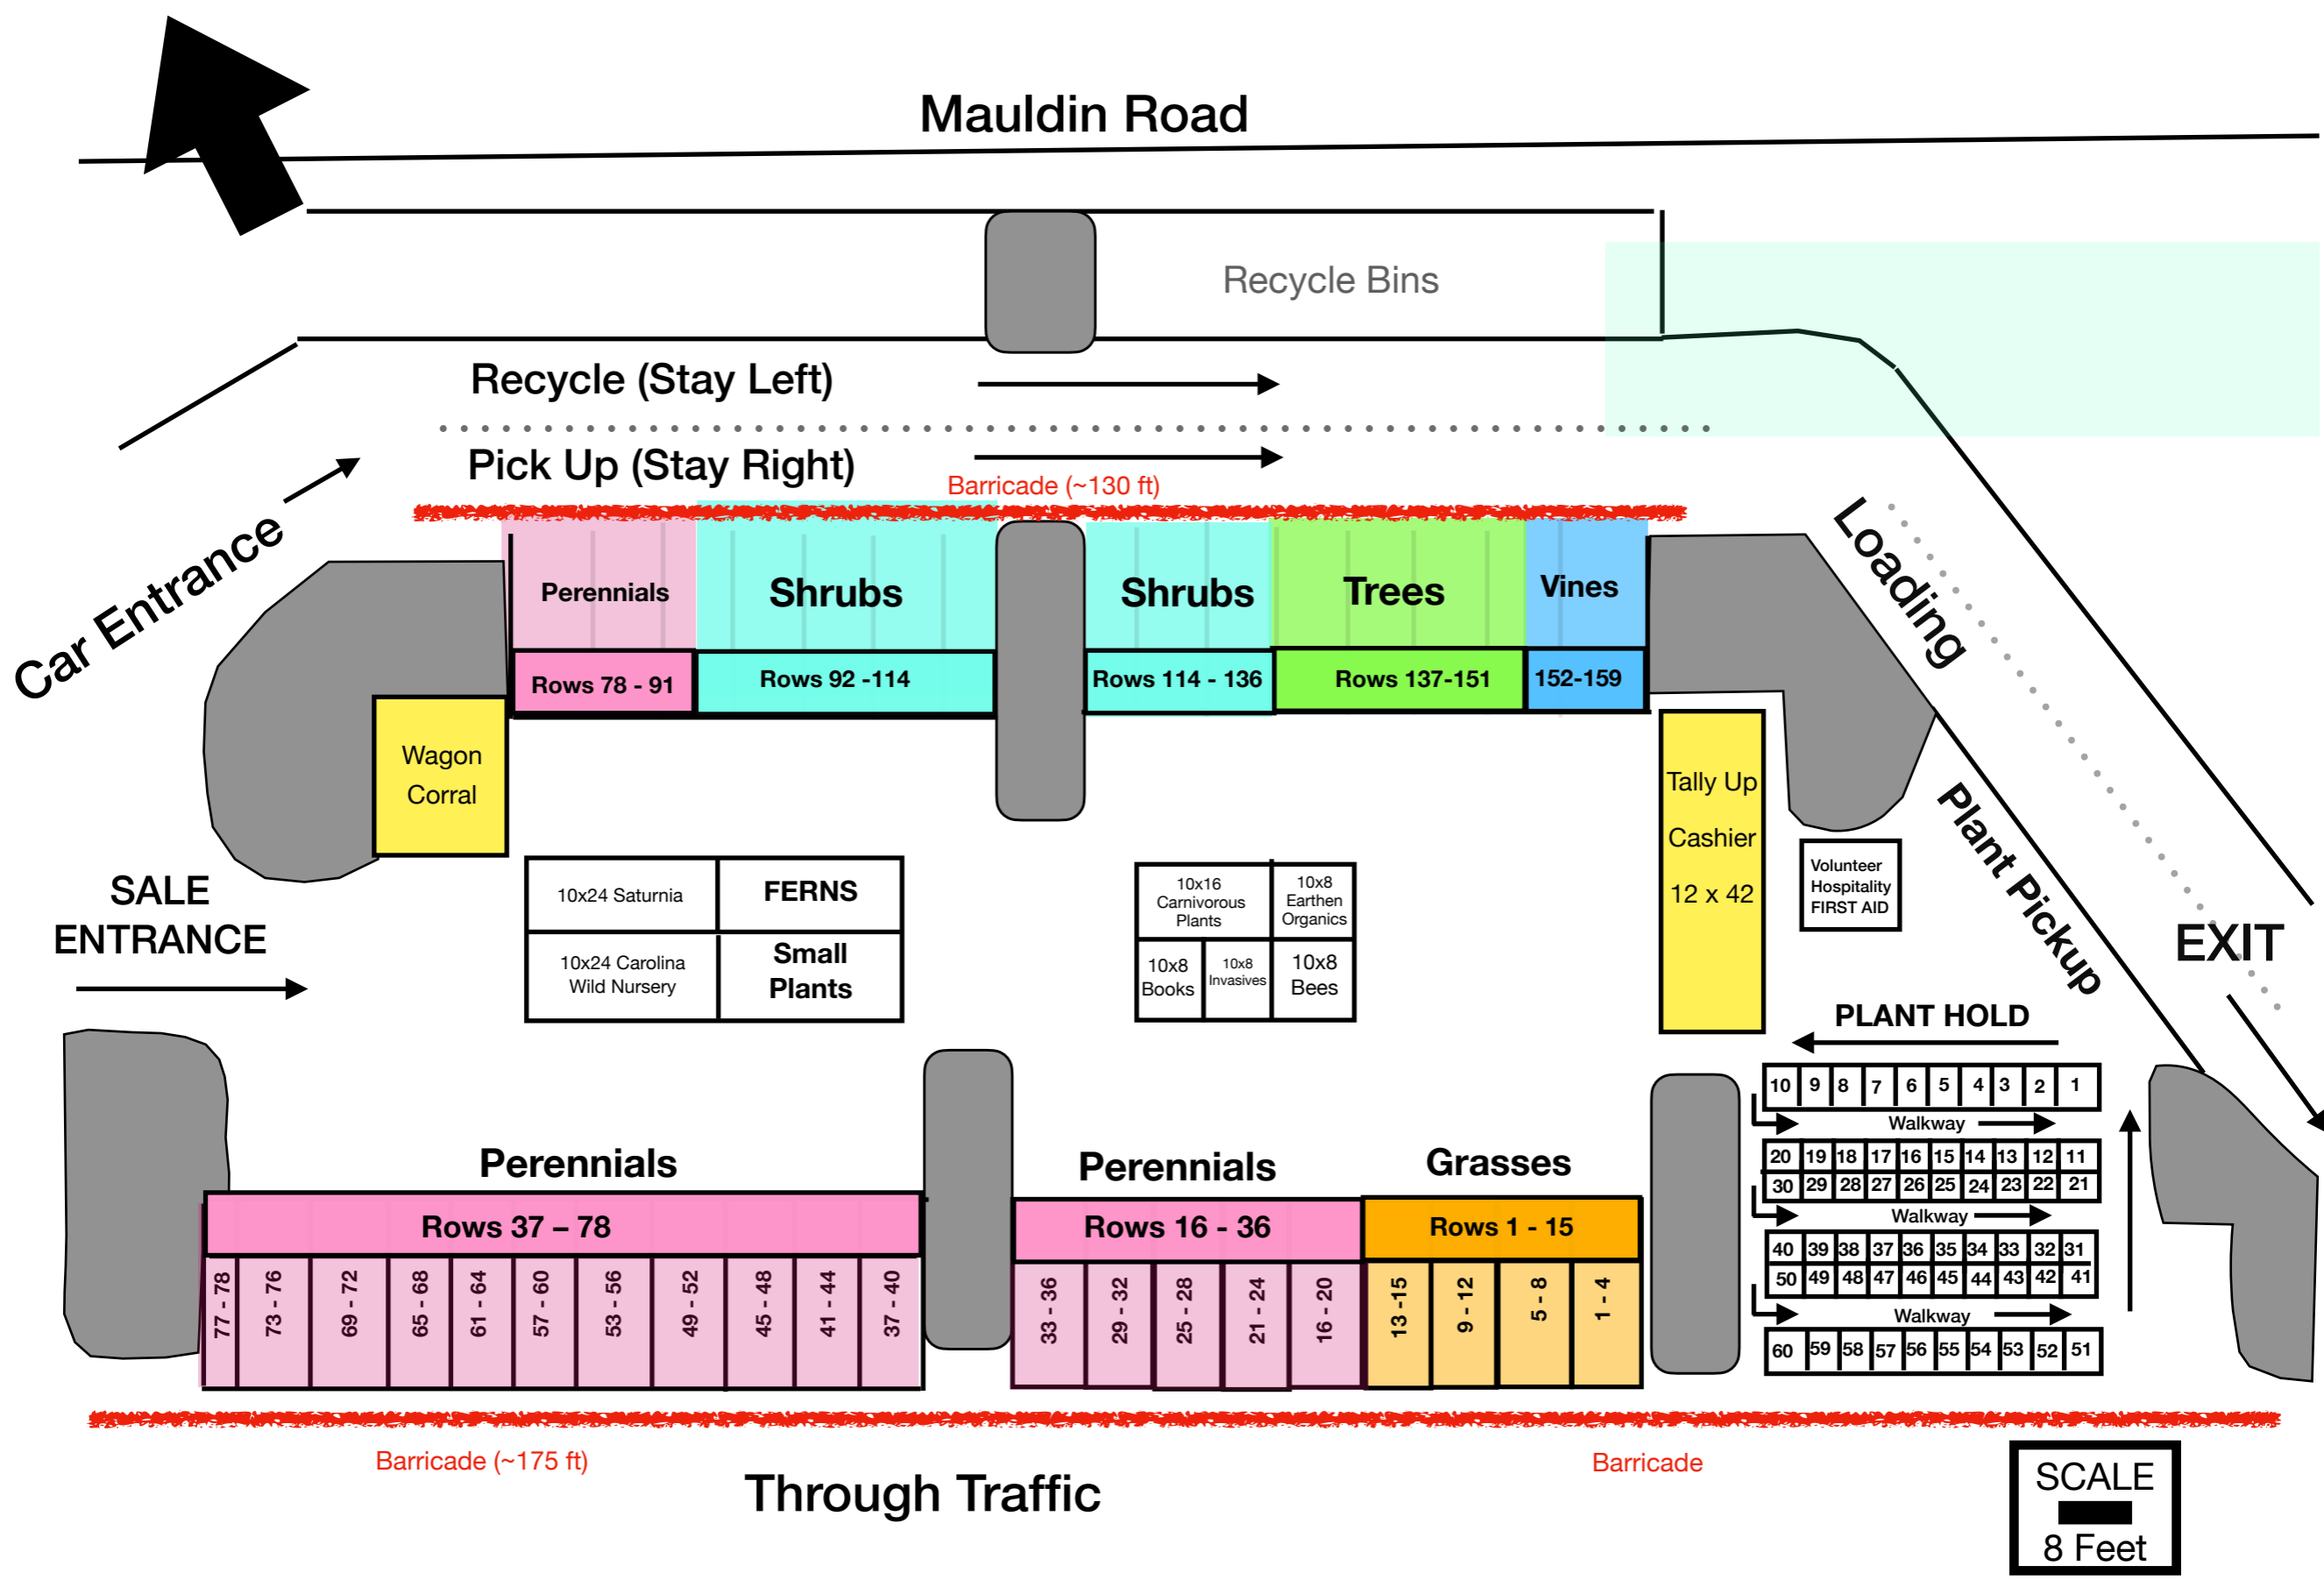

Recycle (Stay Left)

Pick Up (Stay Right)

Barricade (~130 ft)

Car Entrance

Wagon Corral

Perennials  
Rows 78 - 91

Shrubs  
Rows 92 - 114

Shrubs  
Rows 114 - 136

Trees  
Rows 137 - 151

Vines  
152 - 159

Loading

Plant Pickup

EXIT

SALE ENTRANCE

10x24 Saturnia	<b>FERNs</b>
10x24 Carolina Wild Nursery	<b>Small Plants</b>

10x16 Carnivorous Plants	10x8 Earthen Organics
10x8 Books	10x8 Invasives
	10x8 Bees

Tally Up  
Cashier  
12 x 42

Volunteer Hospitality  
FIRST AID

PLANT HOLD

10	9	8	7	6	5	4	3	2	1
Walkway									
20	19	18	17	16	15	14	13	12	11
30	29	28	27	26	25	24	23	22	21
Walkway									
40	39	38	37	36	35	34	33	32	31
50	49	48	47	46	45	44	43	42	41
Walkway									
60	59	58	57	56	55	54	53	52	51

**Perennials**  
Rows 37 - 78

77 - 78	73 - 76	69 - 72	65 - 68	61 - 64	57 - 60	53 - 56	49 - 52	45 - 48	41 - 44	37 - 40
---------	---------	---------	---------	---------	---------	---------	---------	---------	---------	---------

**Perennials**  
Rows 16 - 36

33 - 36	29 - 32	25 - 28	21 - 24	16 - 20
---------	---------	---------	---------	---------

**Grasses**  
Rows 1 - 15

13 - 15	9 - 12	5 - 8	1 - 4
---------	--------	-------	-------

Barricade (~175 ft)

Through Traffic

Barricade

SCALE  
8 Feet